


CBG

Chaffey  
building group

Ceiling heights are 9'-1", unless otherwise noted.

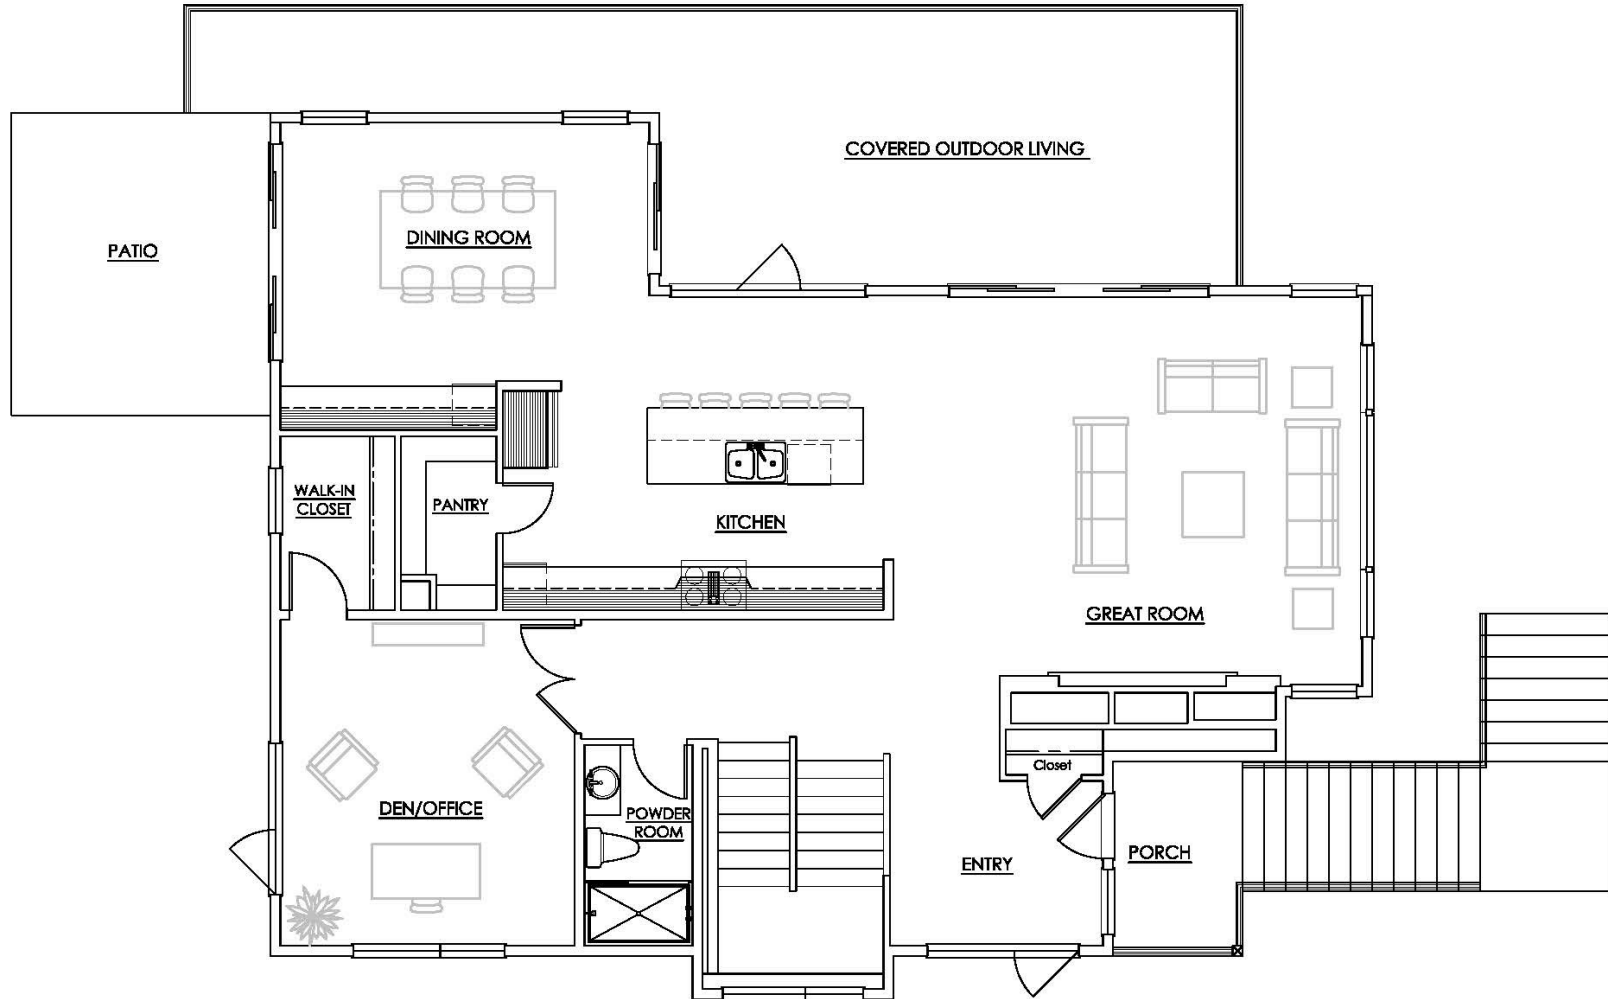


## The Rowan Main Level

4615 52nd Avenue South, Seattle

Floor plans are shown in concept form only and are not to scale.  
Construction tolerances are normal, resulting in room sizes varying slightly.

CBG

Chaffey  
building group

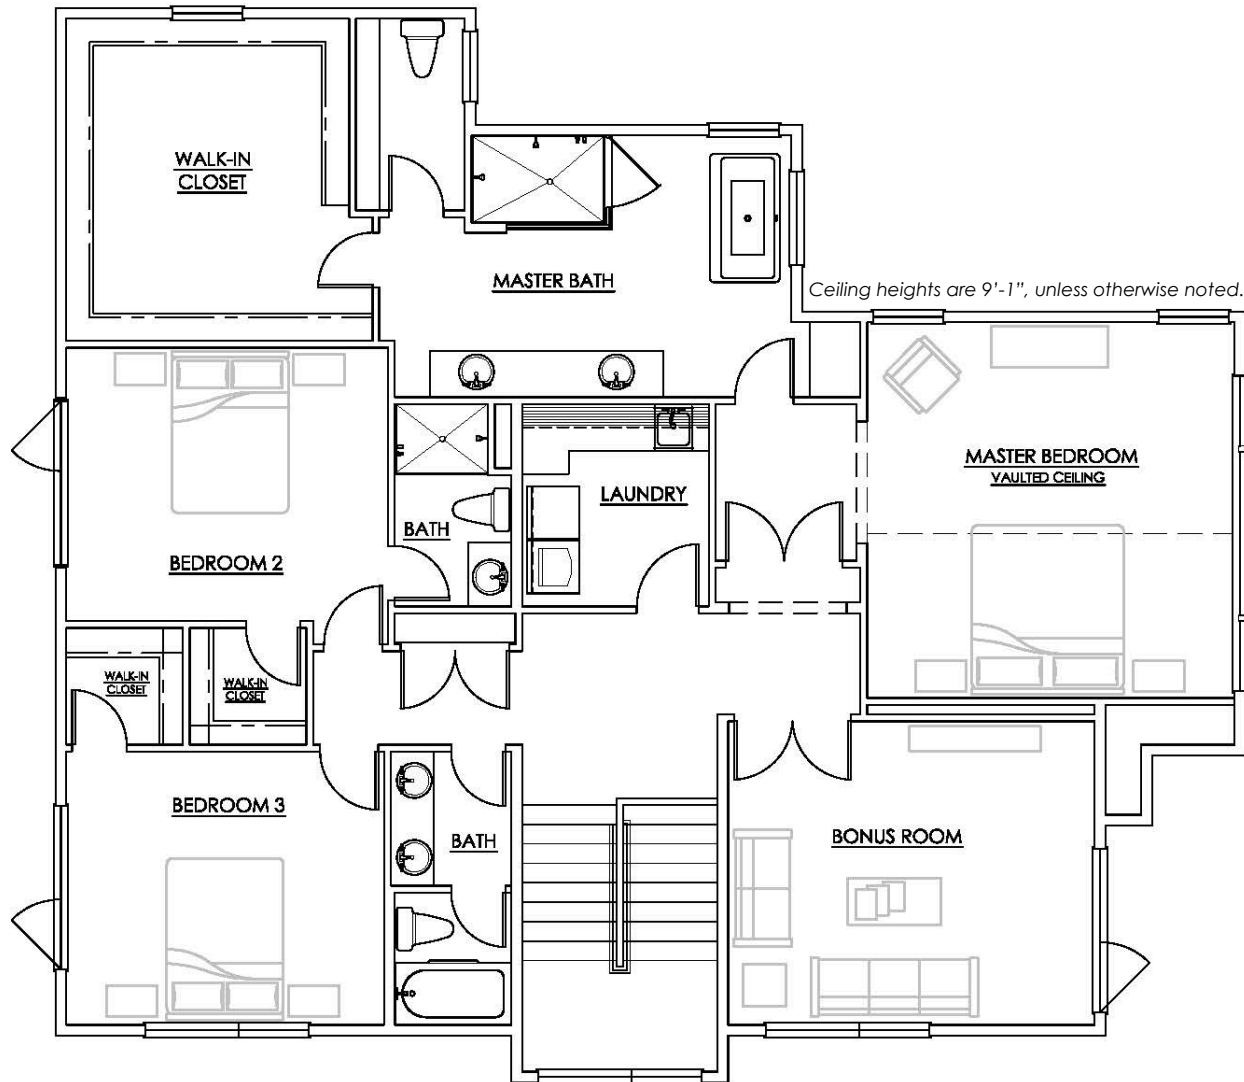


## The Rowan Upper Level

4615 52nd Avenue South, Seattle

Floor plans are shown in concept form only and are not to scale.  
Construction tolerances are normal, resulting in room sizes varying slightly.

Ceiling heights are 9'-1", unless otherwise noted.

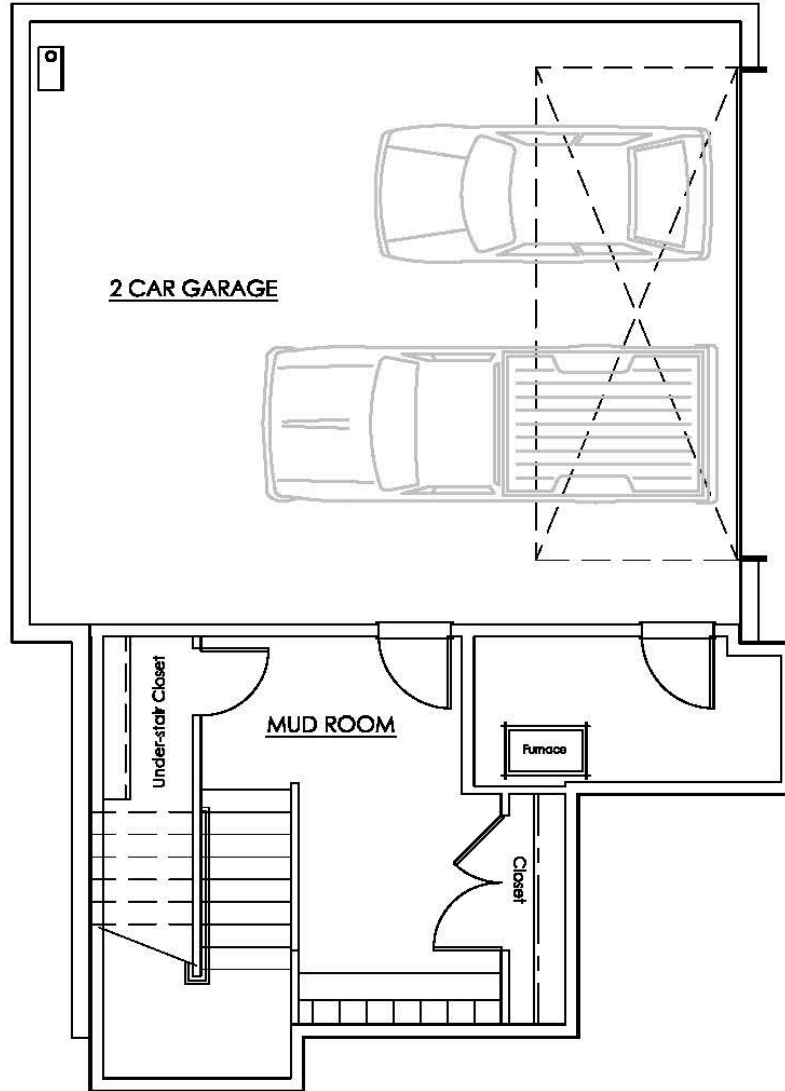

## The Rowan Lower Level

4615 52nd Avenue South, Seattle

Floor plans are shown in concept form only and are not to scale.  
Construction tolerances are normal, resulting in room sizes varying slightly.